



MAPLE STREET

CENTRE MEDIAN

THIRD STREET

R1.25m

LANDSCAPED

2.5m

LANDSCAPED

2.5m

LANDSCAPED

R1.25m

2.1m
TYP

R9.0m

R9.0m

8.5m



FUNCTIONAL PLAN
ULTIMATE CONFIGURATION
MAPLE STREET & THIRD STREET — OPTION A

DWG. No.
FP-1A

SCALE: 1:250	DRAWN: MJF	DATE: AUG/21	JOB NO. 121232
--------------	------------	--------------	----------------



MAPLE STREET

THIRD STREET



RIGHT-IN/RIGHT-OUT

OPTIONAL

8.5m

10.5m


10.5m

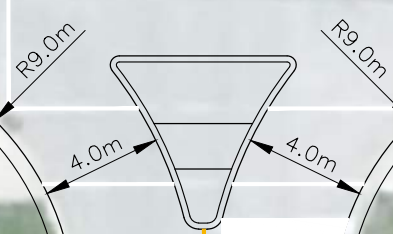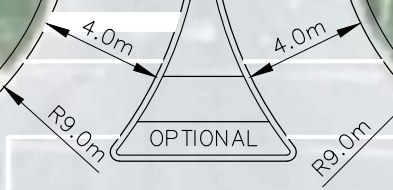

FUNCTIONAL PLAN
ULTIMATE CONFIGURATION
MAPLE STREET & THIRD STREET – OPTION B

DWG. No.
FP-1B

SCALE: 1:250 DRAWN: MJF DATE: AUG/21 JOB NO. 121232

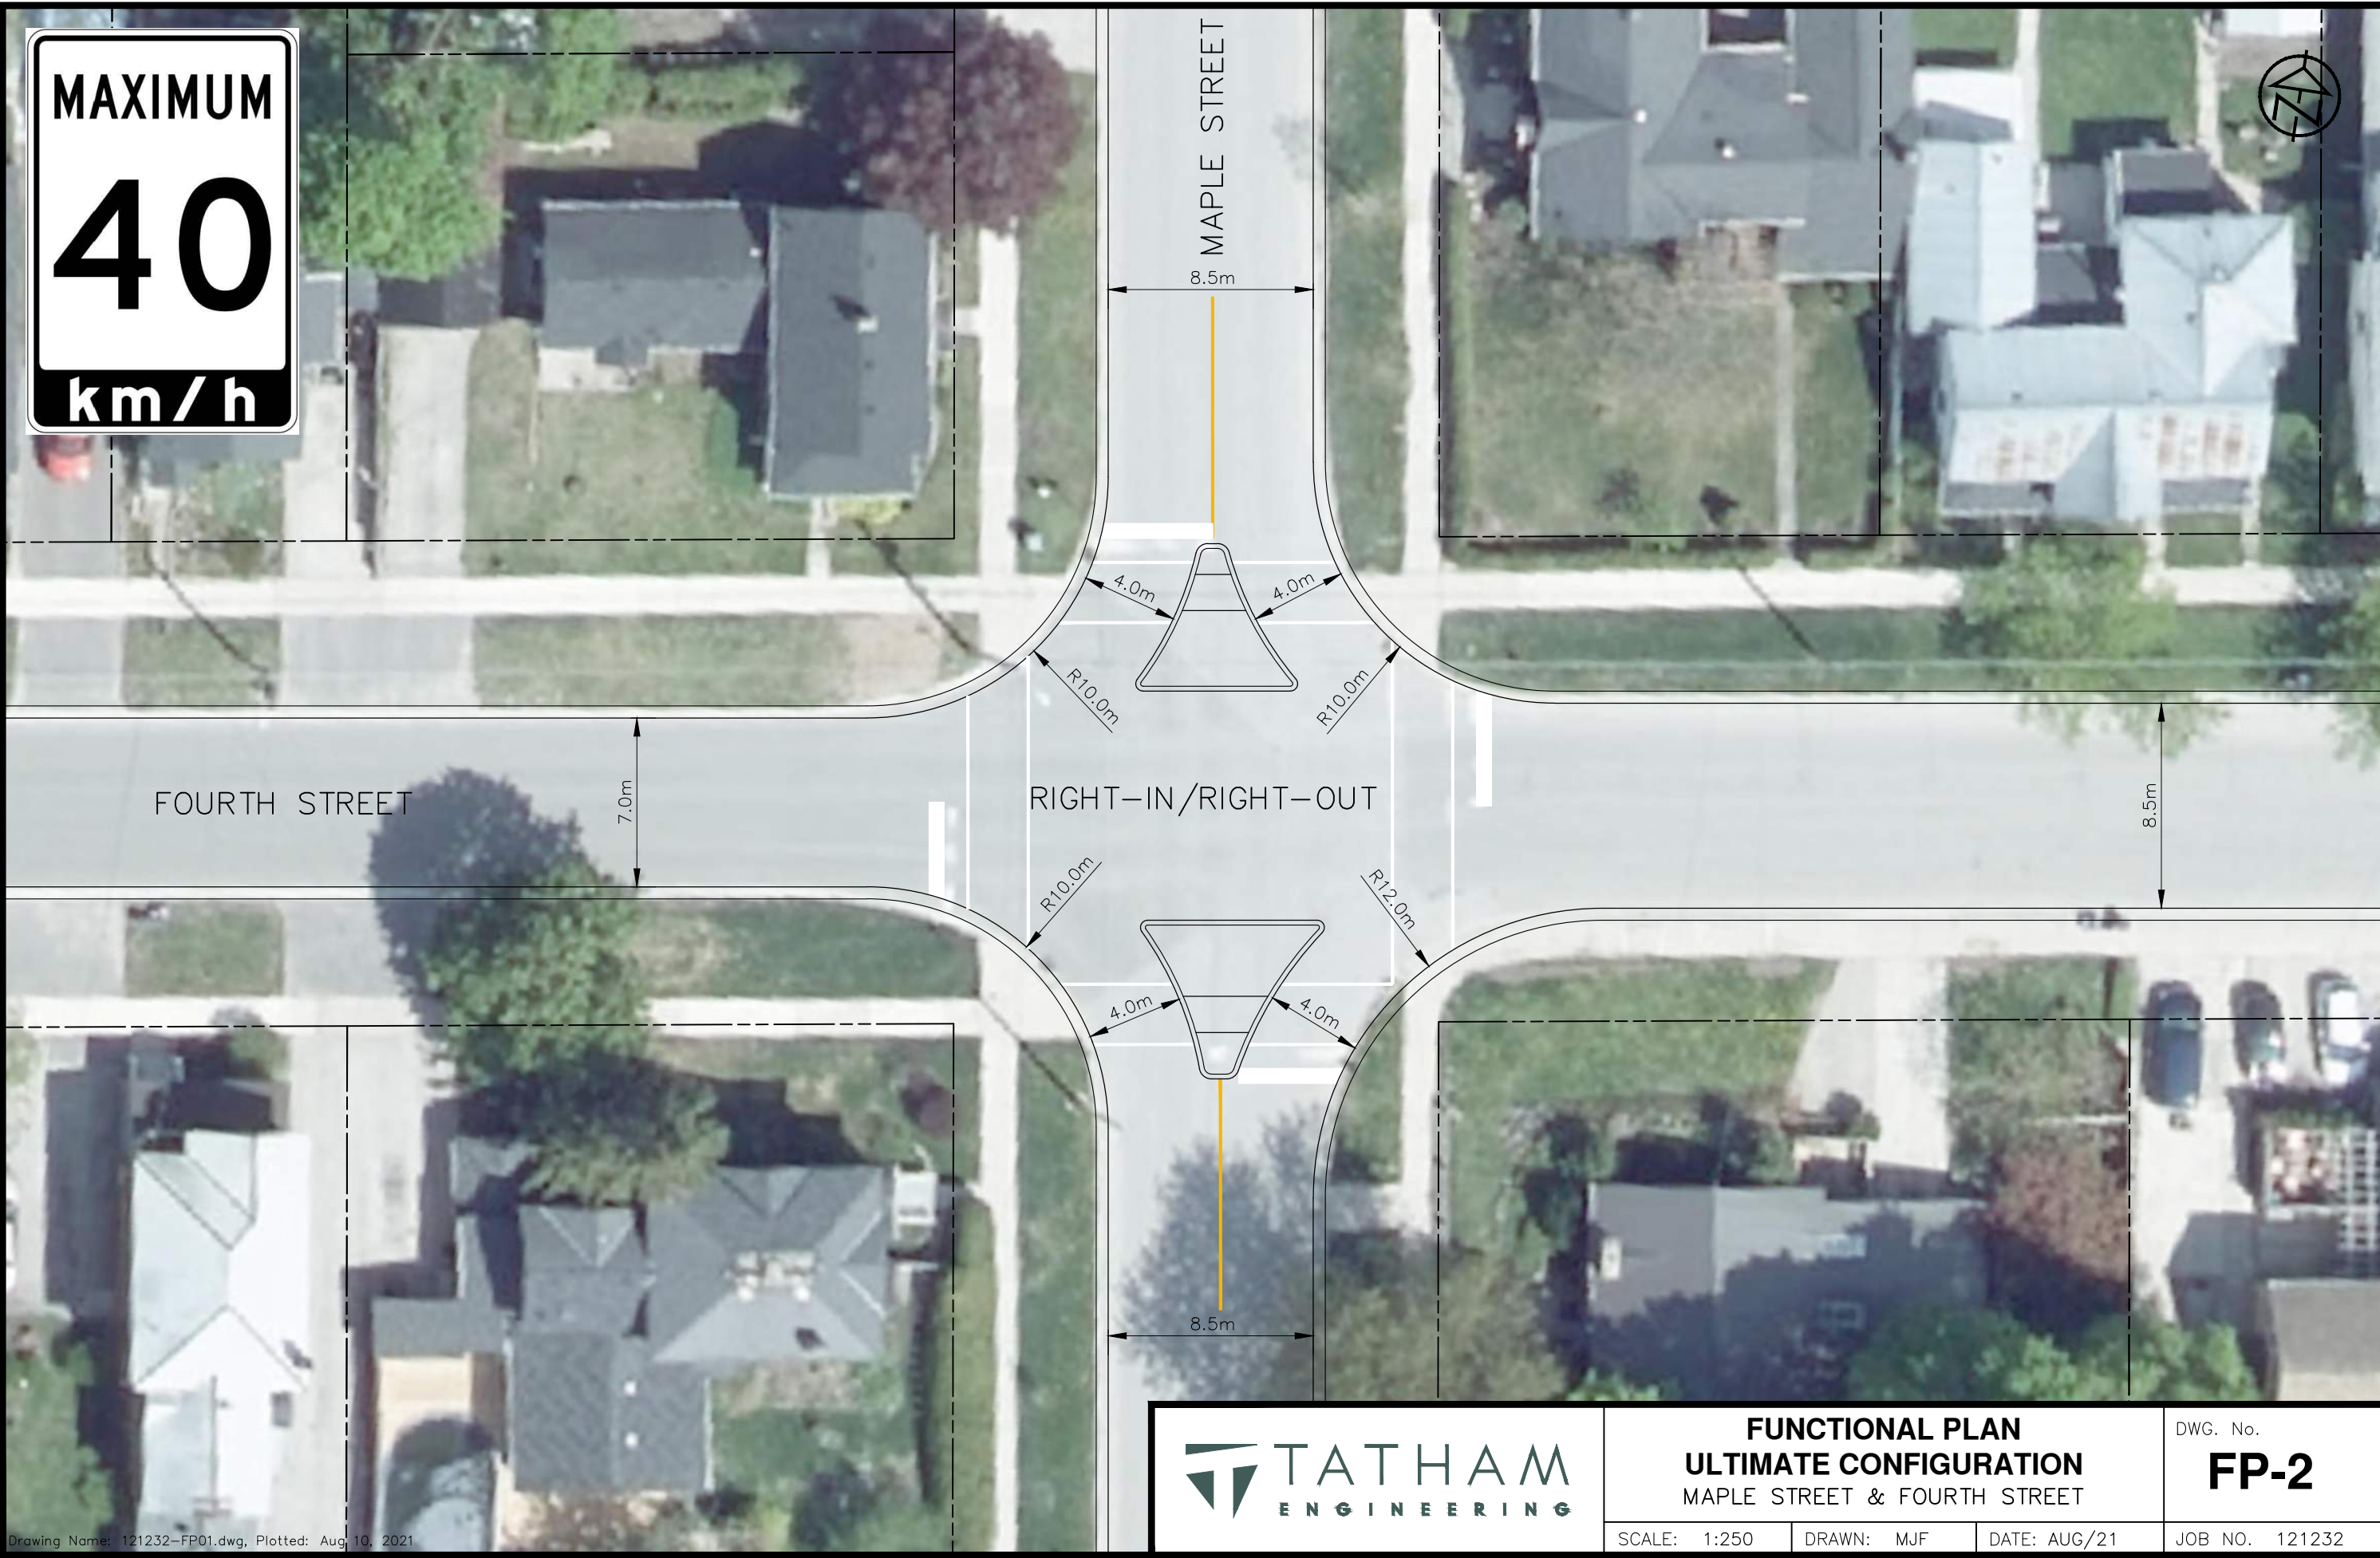


**FUNCTIONAL PLAN
ULTIMATE CONFIGURATION
MAPLE STREET & FOURTH STREET**

DWG. No.
FP-2

SCALE: 1:250	DRAWN: MJF	DATE: AUG/21	JOB NO. 121232
--------------	------------	--------------	----------------



SIGN DETAIL

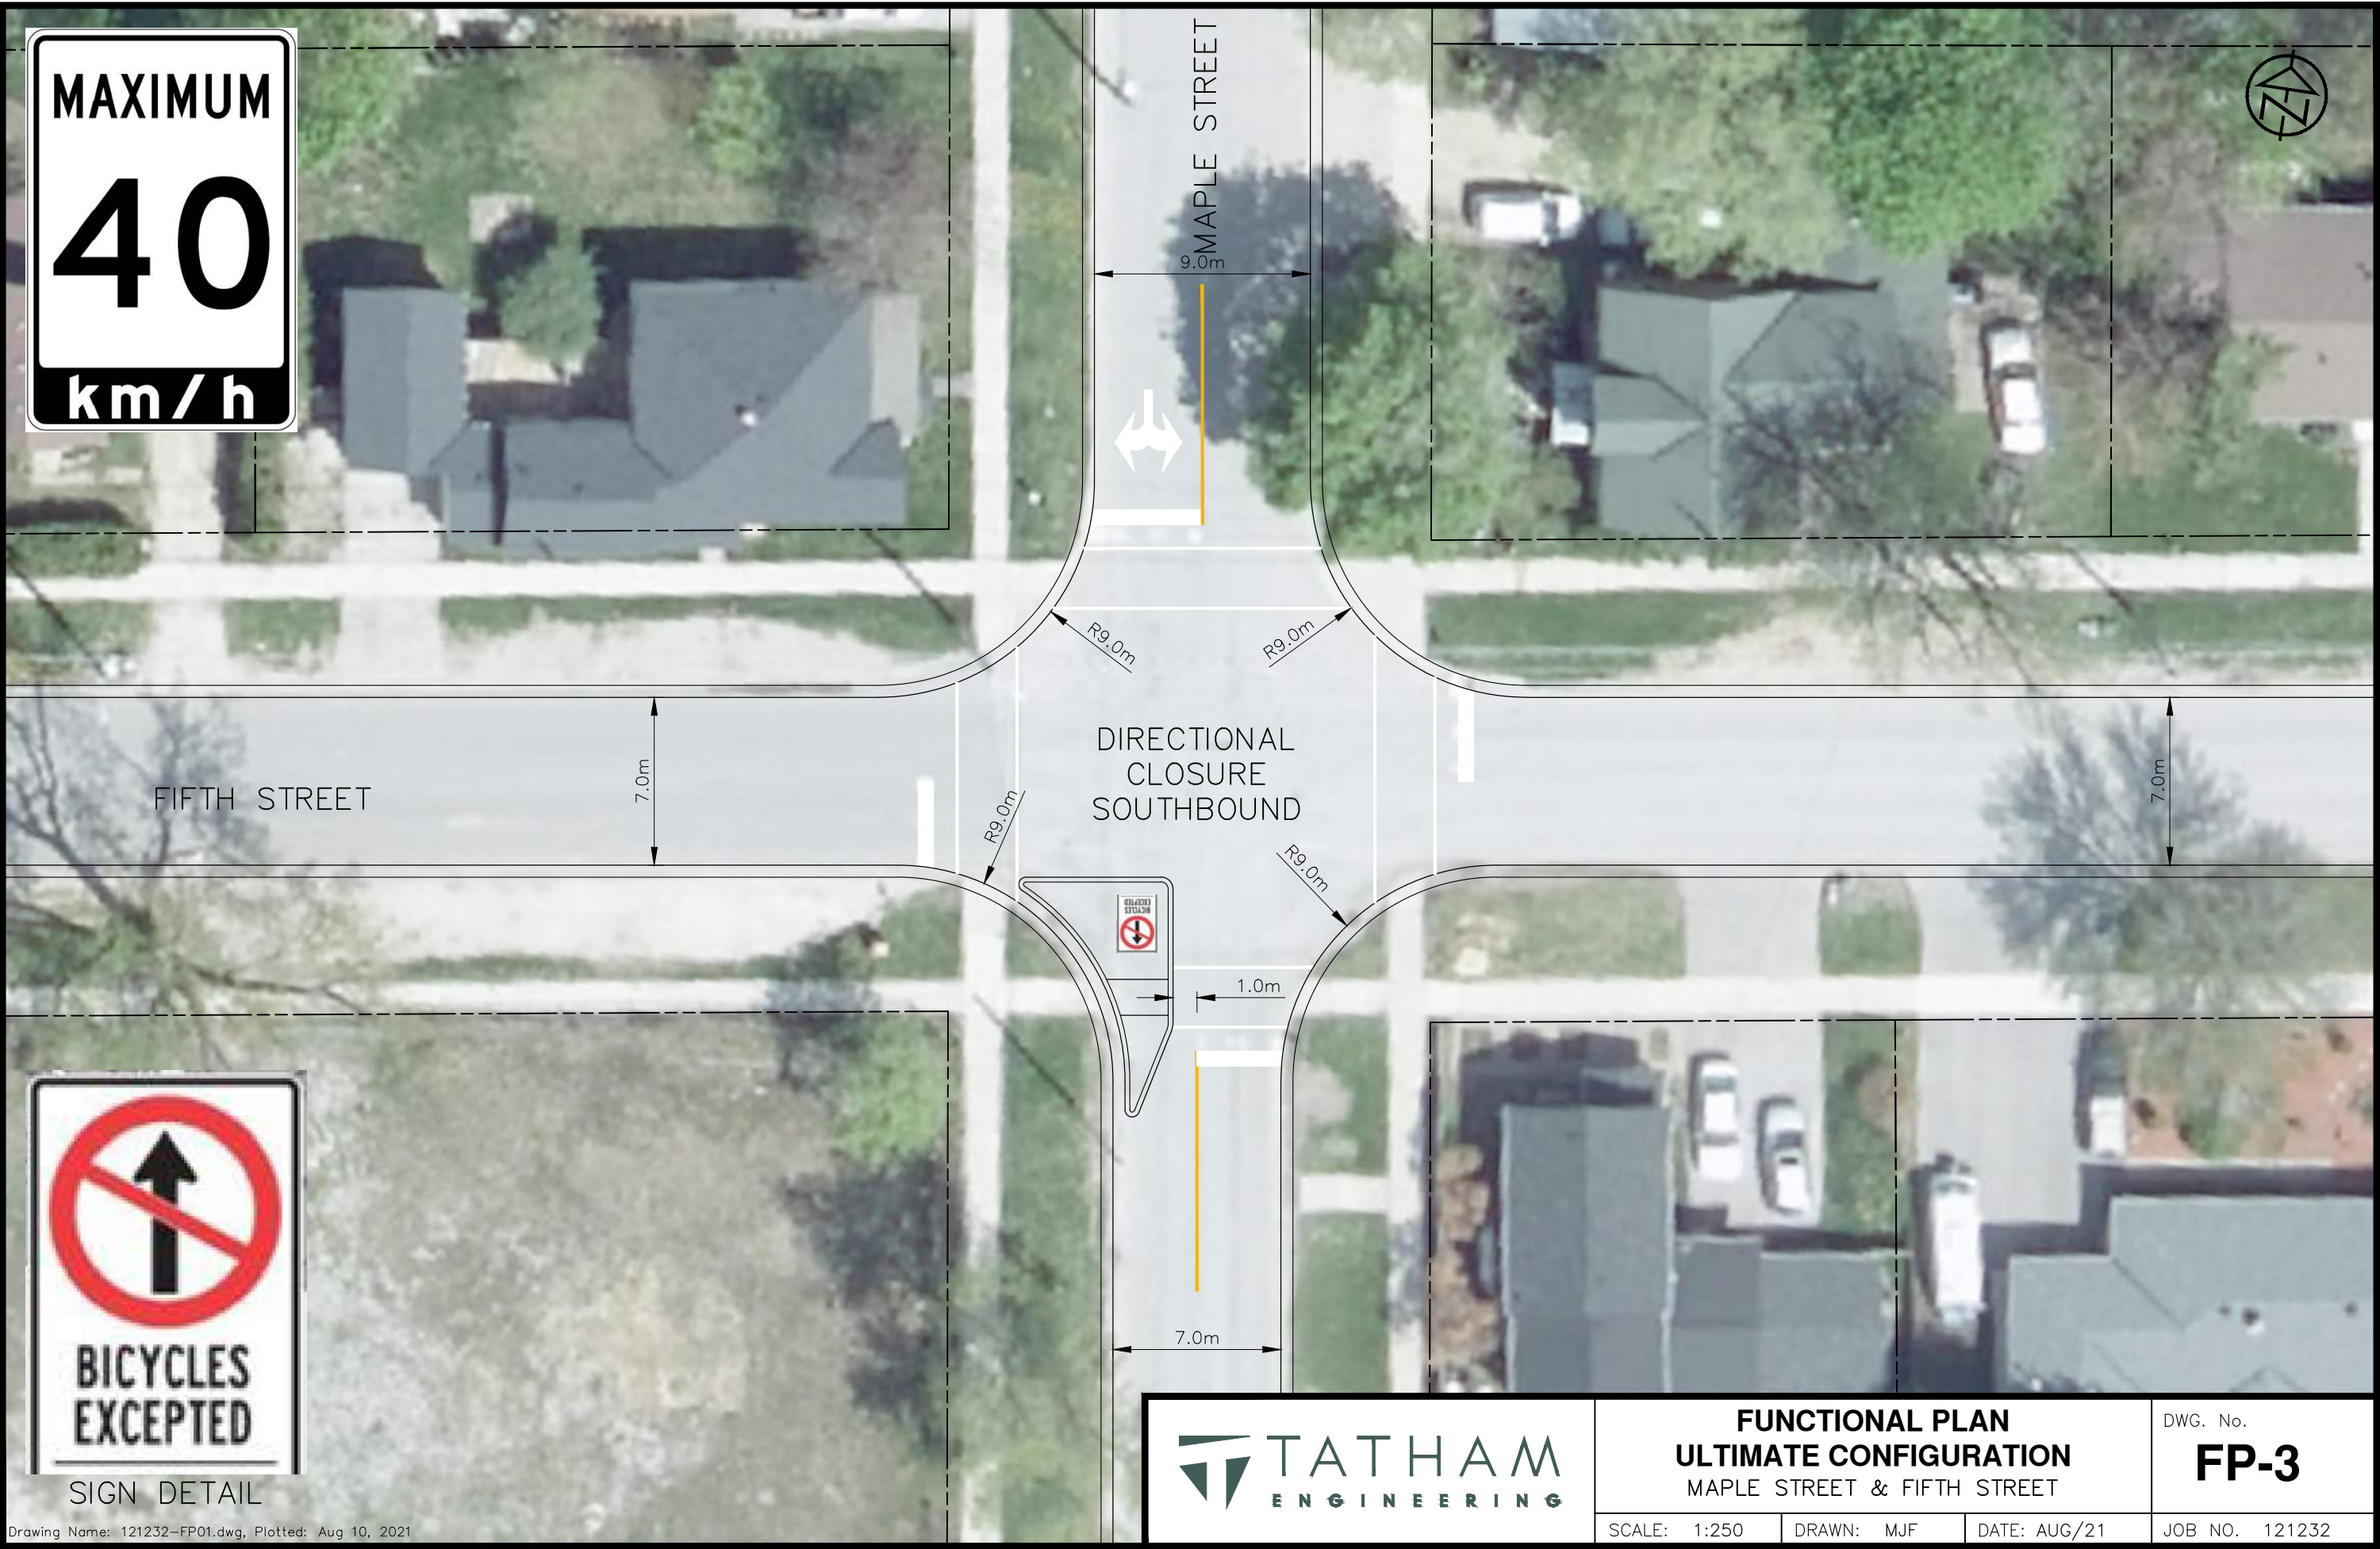

**FUNCTIONAL PLAN
ULTIMATE CONFIGURATION**
MAPLE STREET & FIFTH STREET

DWG. No.
FP-3

SCALE: 1:250	DRAWN: MJF	DATE: AUG/21	JOB NO. 121232
--------------	------------	--------------	----------------



MAPLE STREET

7.0m

SIXTH STREET

9.5m

NO ADDITIONAL
CONTROL

9.5m

R10.0m

R10.0m

8.5m



FUNCTIONAL PLAN
ULTIMATE CONFIGURATION
MAPLE STREET & SIXTH STREET

DWG. No.
FP-4

SCALE: 1:250	DRAWN: MJF	DATE: AUG/21	JOB NO. 121232
--------------	------------	--------------	----------------



MAPLE STREET

7.0m



SEVENTH STREET

7.0m

DIRECTIONAL
CLOSURE
SOUTHBOUND

R7.0m

R7.0m

7.0m



1.0m

7.0m



FUNCTIONAL PLAN
ULTIMATE CONFIGURATION
MAPLE STREET & SEVENTH STREET

DWG. No.
FP-5

SCALE: 1:250	DRAWN: MJF	DATE: AUG/21	JOB NO. 121232
--------------	------------	--------------	----------------

MAXIMUM
40
km/h



MAPLE STREET

EIGHTH STREET

MINI
ROUNDAABOUT

7.0m

7.0m

7.0m

7.0m



4.5m
R7.0m

4.5m
R7.0m

4.5m
R7.0m


4.5m
R7.0m

6.5m



FUNCTIONAL PLAN
ULTIMATE CONFIGURATION
MAPLE STREET & EIGHTH STREET

DWG. No.
FP-6

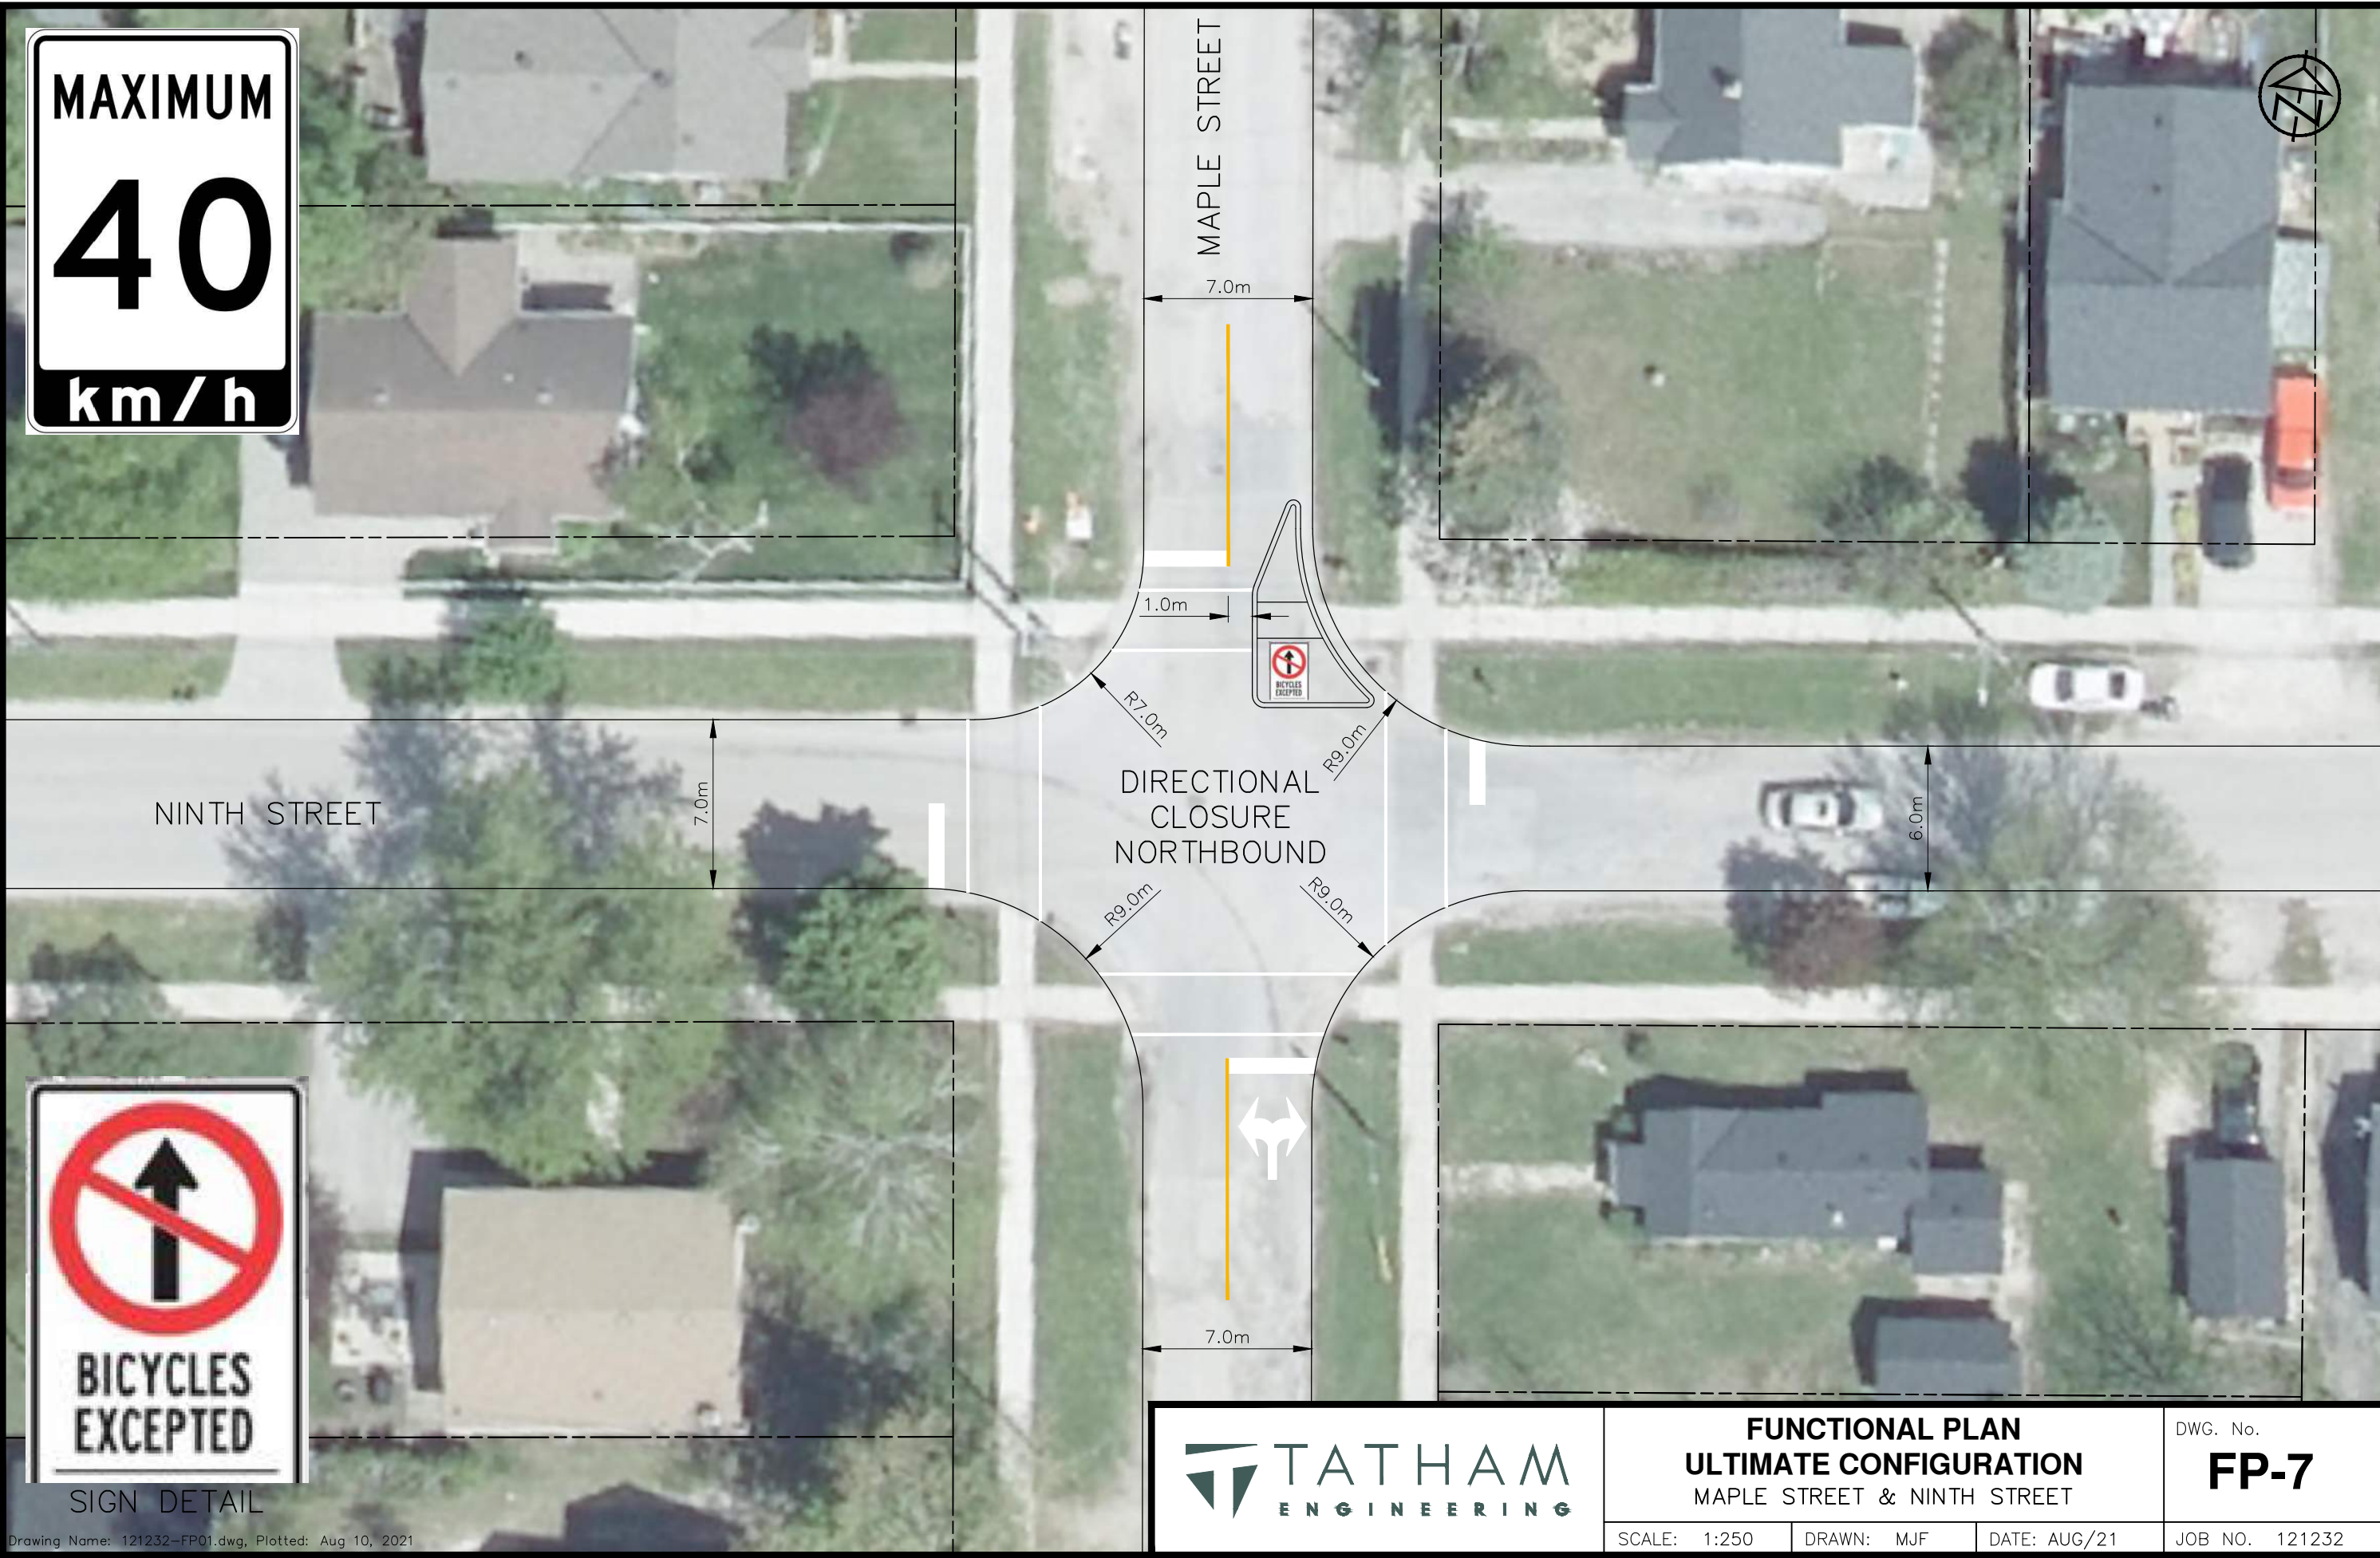


SIGN DETAIL



FUNCTIONAL PLAN
ULTIMATE CONFIGURATION
MAPLE STREET & NINTH STREET

DWG. No.
FP-7

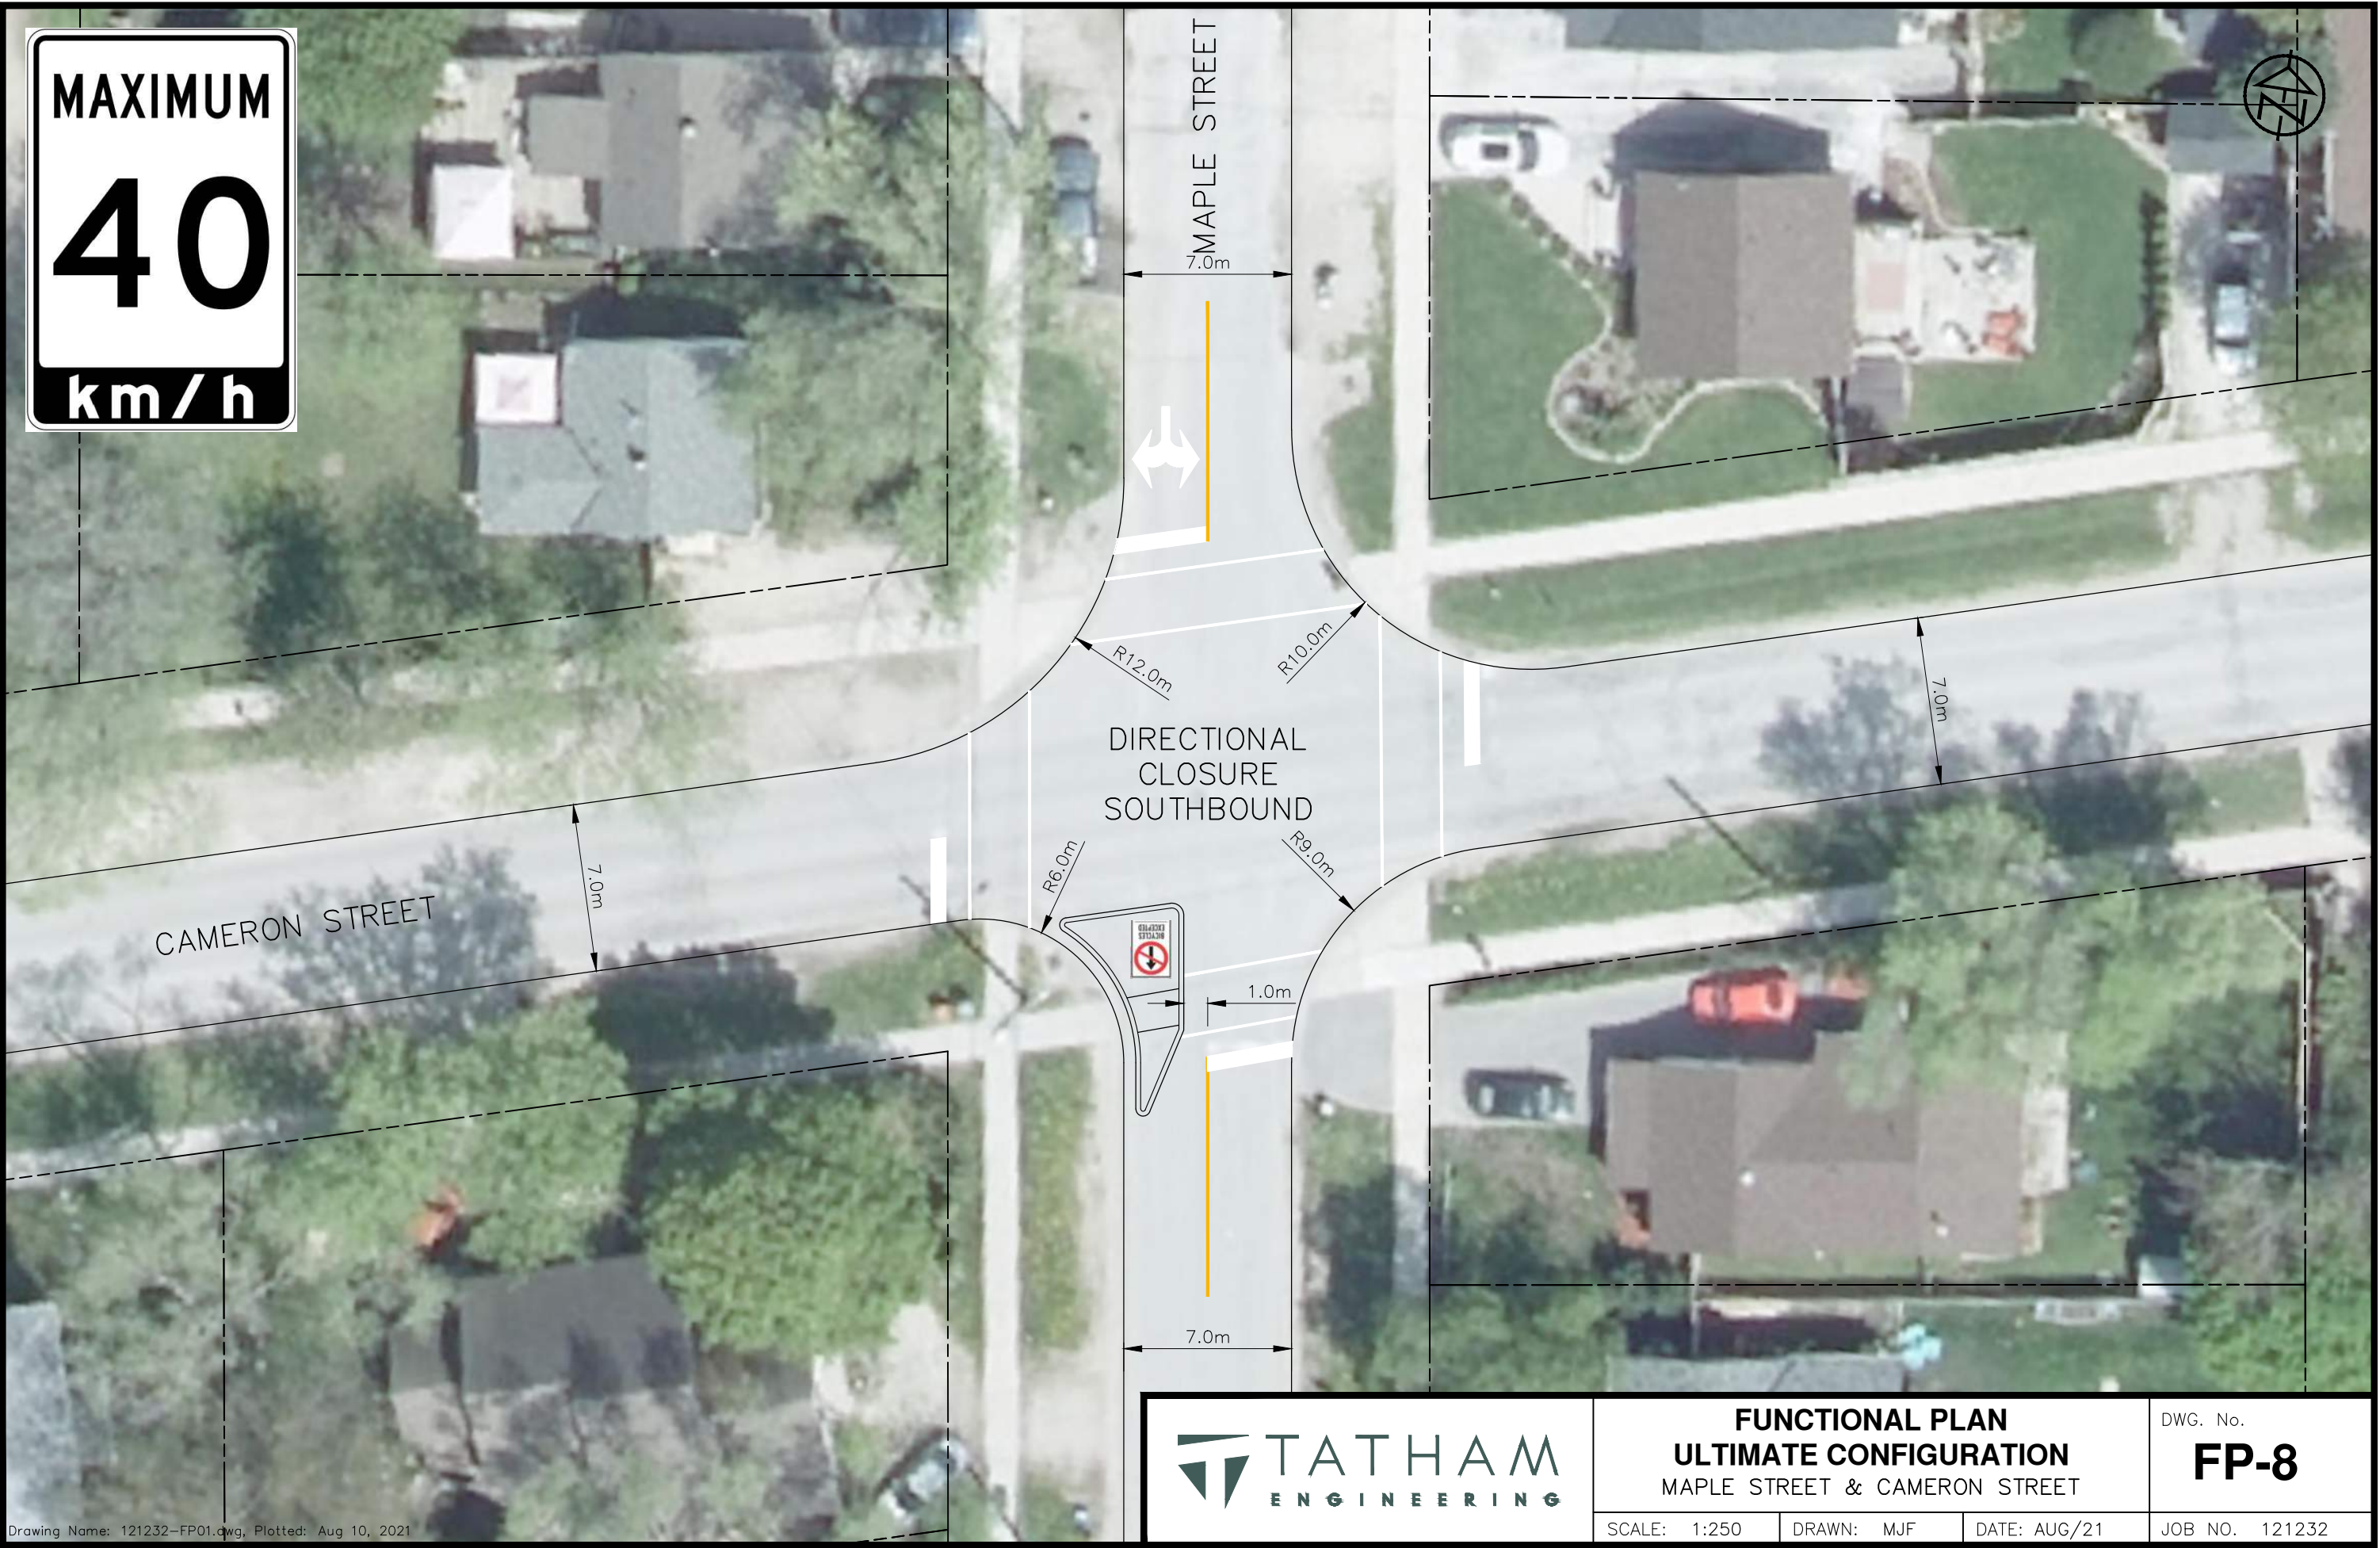

FUNCTIONAL PLAN
ULTIMATE CONFIGURATION
MAPLE STREET & CAMERON STREET

DWG. No.
FP-8

SCALE: 1:250	DRAWN: MJF	DATE: AUG/21	JOB NO. 121232
--------------	------------	--------------	----------------

MAXIMUM
40
km/h



MAPLE STREET

6.5m

R9.0m

NO ADDITIONAL
CONTROL

R12.0m

R11.0m

8.0m

7.5m

CAMPBELL STREET


7.5m



FUNCTIONAL PLAN
ULTIMATE CONFIGURATION
MAPLE STREET & CAMPBELL STREET

DWG. No.
FP-9

SCALE: 1:250	DRAWN: MJF	DATE: AUG/21	JOB NO. 121232
--------------	------------	--------------	----------------

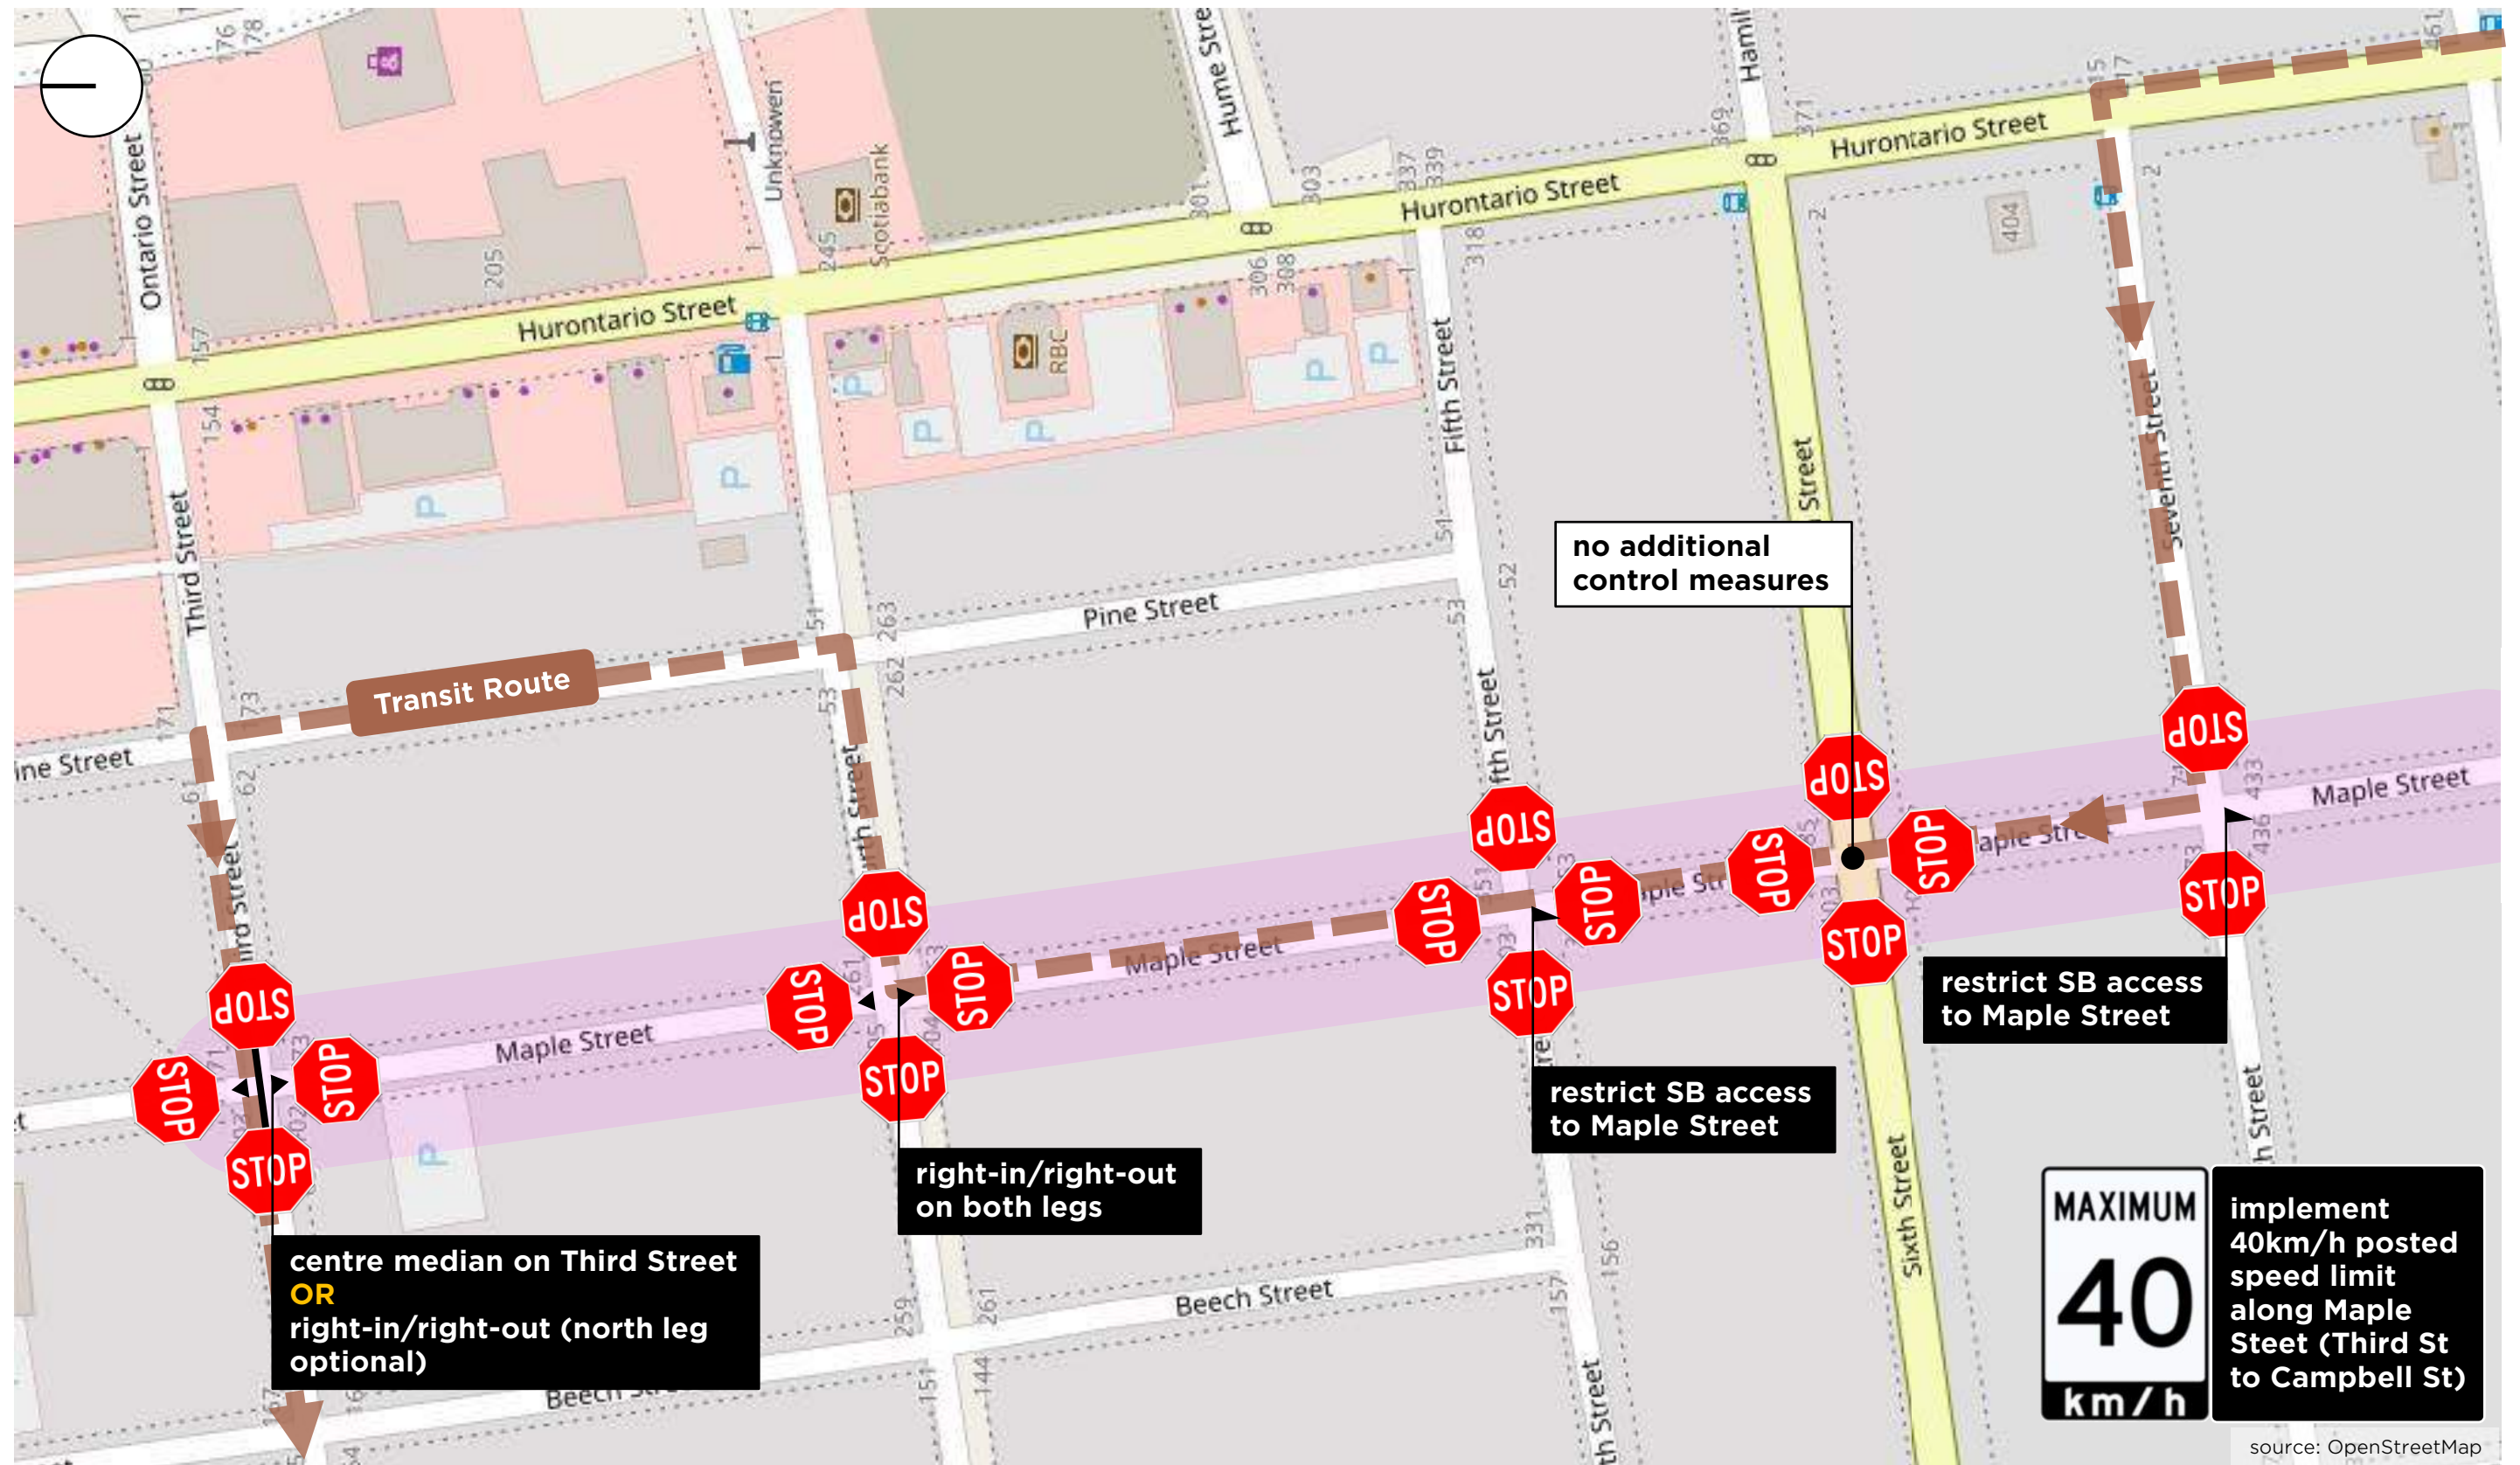


source: OpenStreetMap

MAPLE STREET BICYCLE PRIORITY

Figure 6A: Recommended Plan (Third Street to Seventh Street)



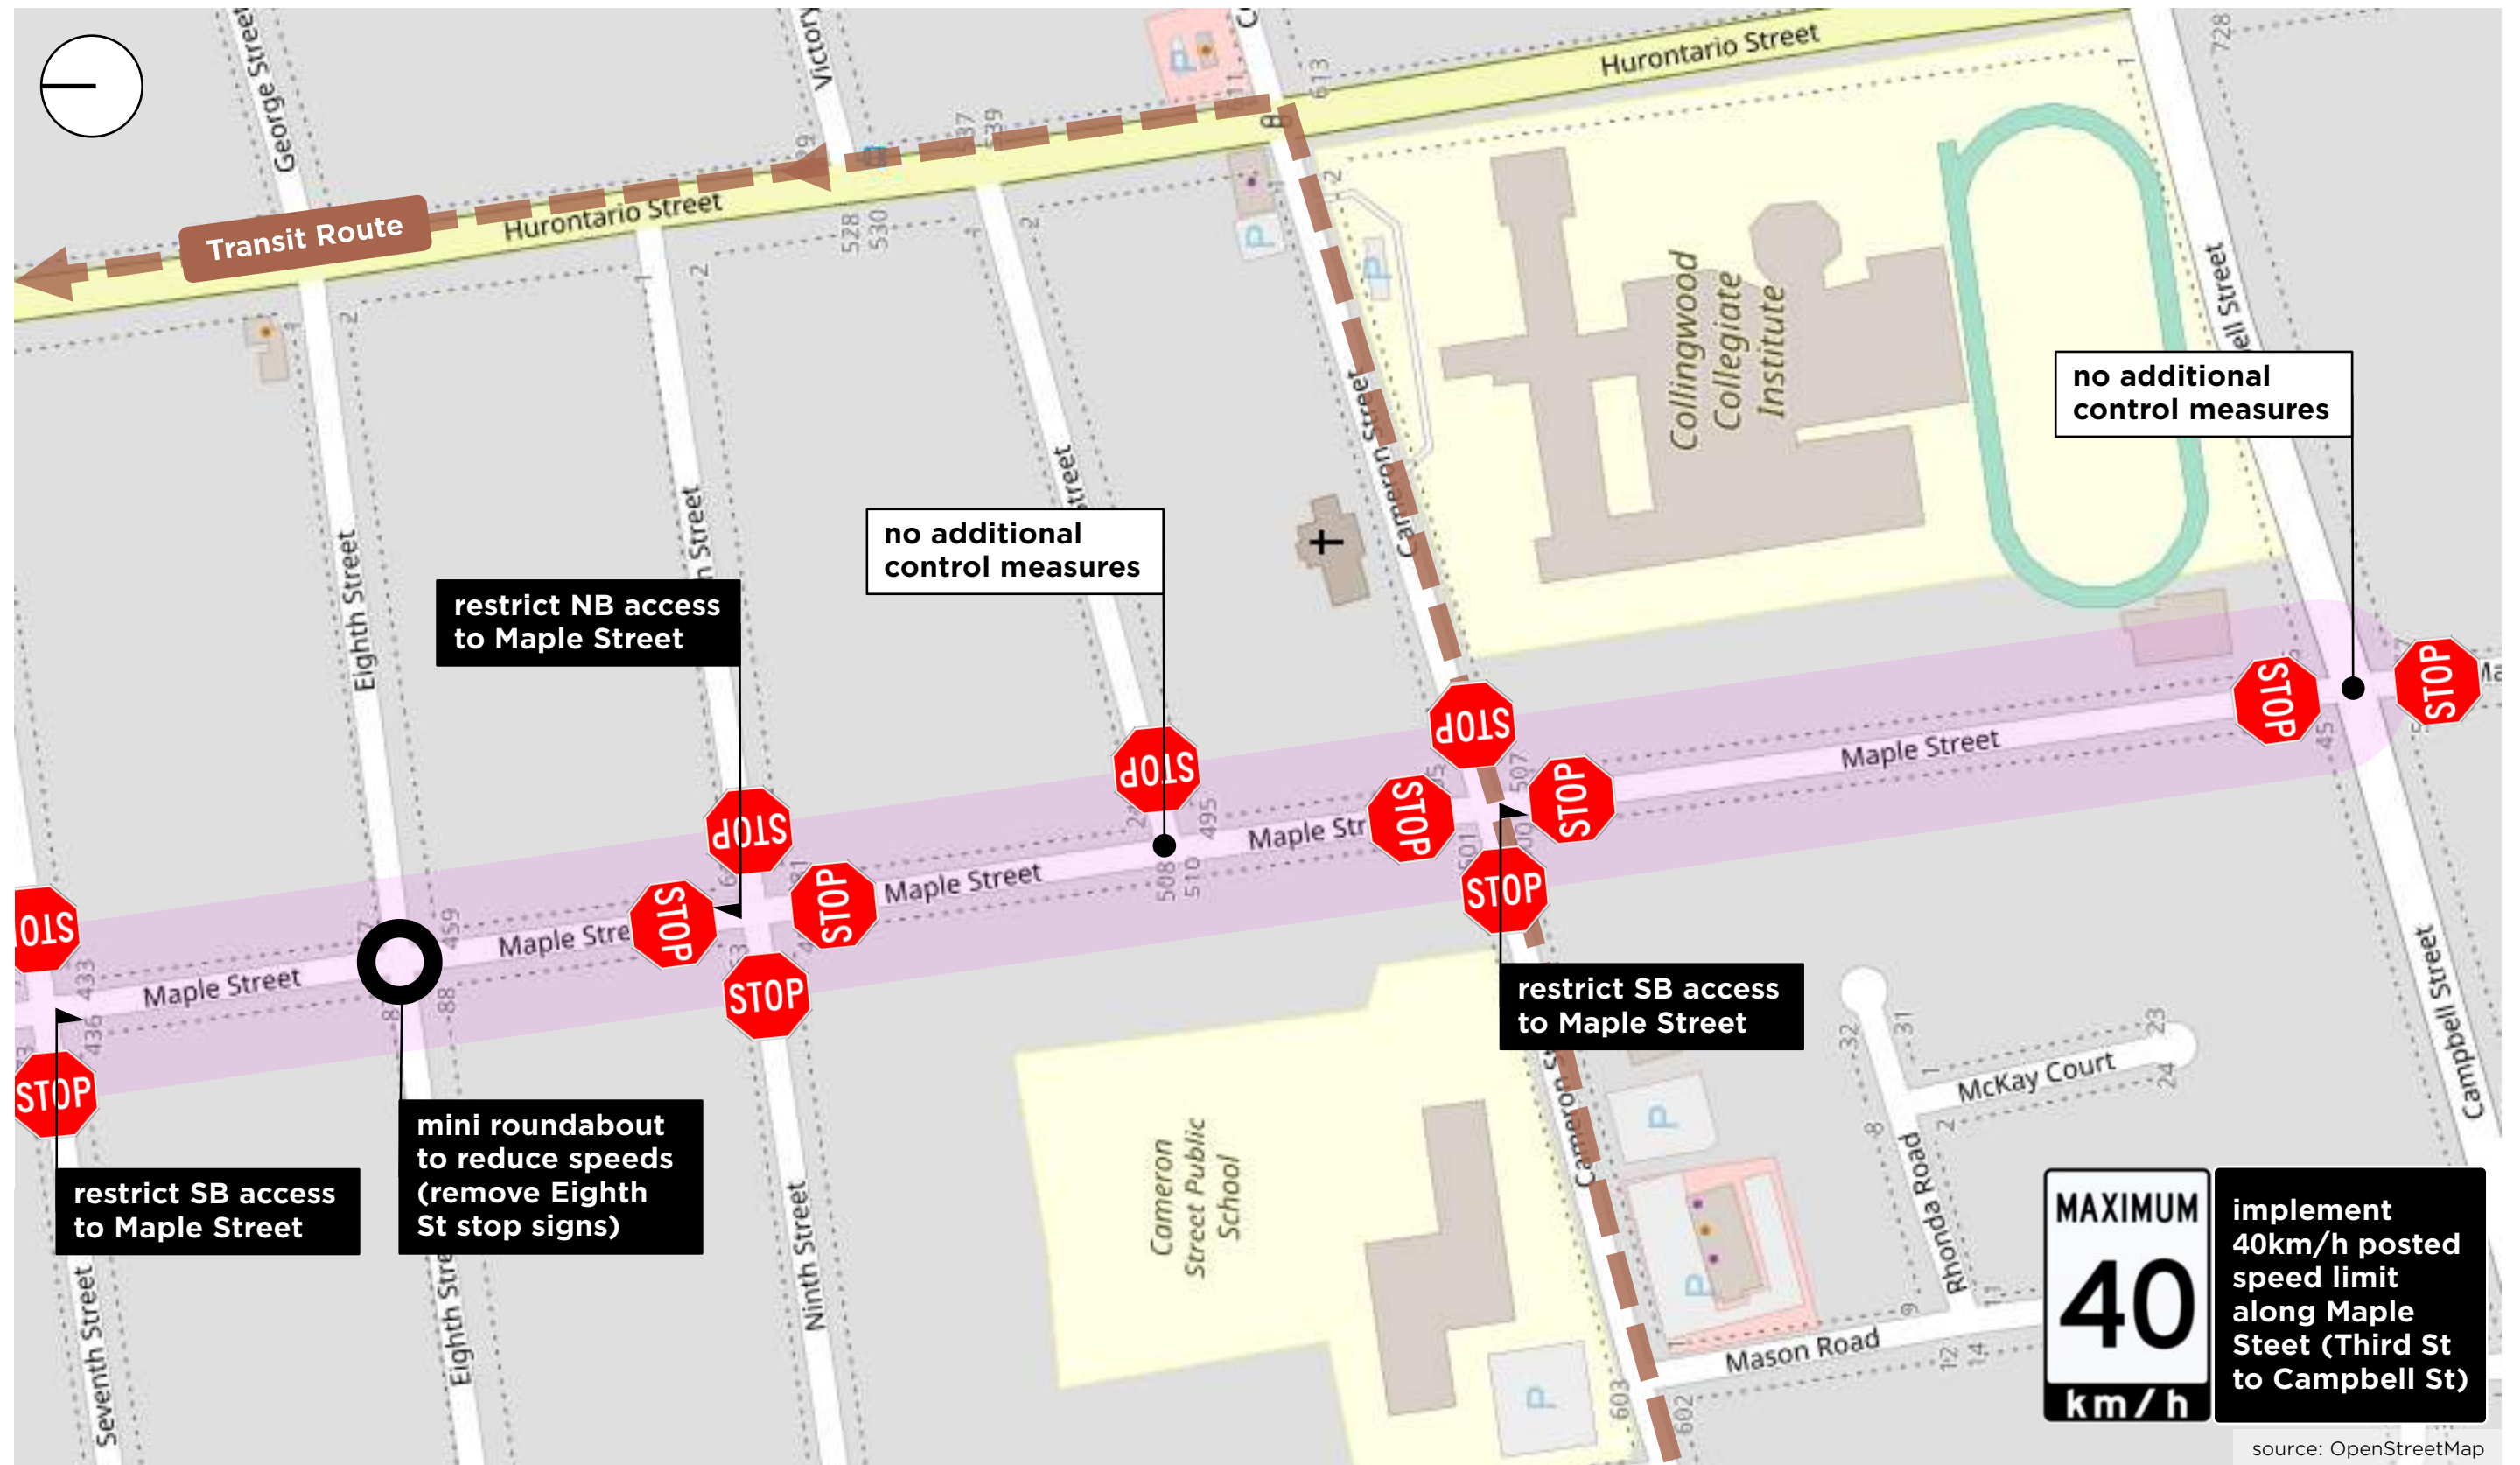

source: OpenStreetMap

MAPLE STREET BICYCLE PRIORITY

Figure 6B: Recommended Plan (Seventh Street to Campbell Street)

