


LEGEND

	UNIT PAVING TYPE 1		LIMESTONE BOULDERS
	UNIT PAVING TYPE 2		LOGS
	SEEDED PLANTING		PICNIC TABLE
	RAIN GARDEN		BENCH
	CIP CONCRETE SIDEWALK		BIKE STAND
	RUBBER SURFACE		WATER BOTTLE REFILL STATION

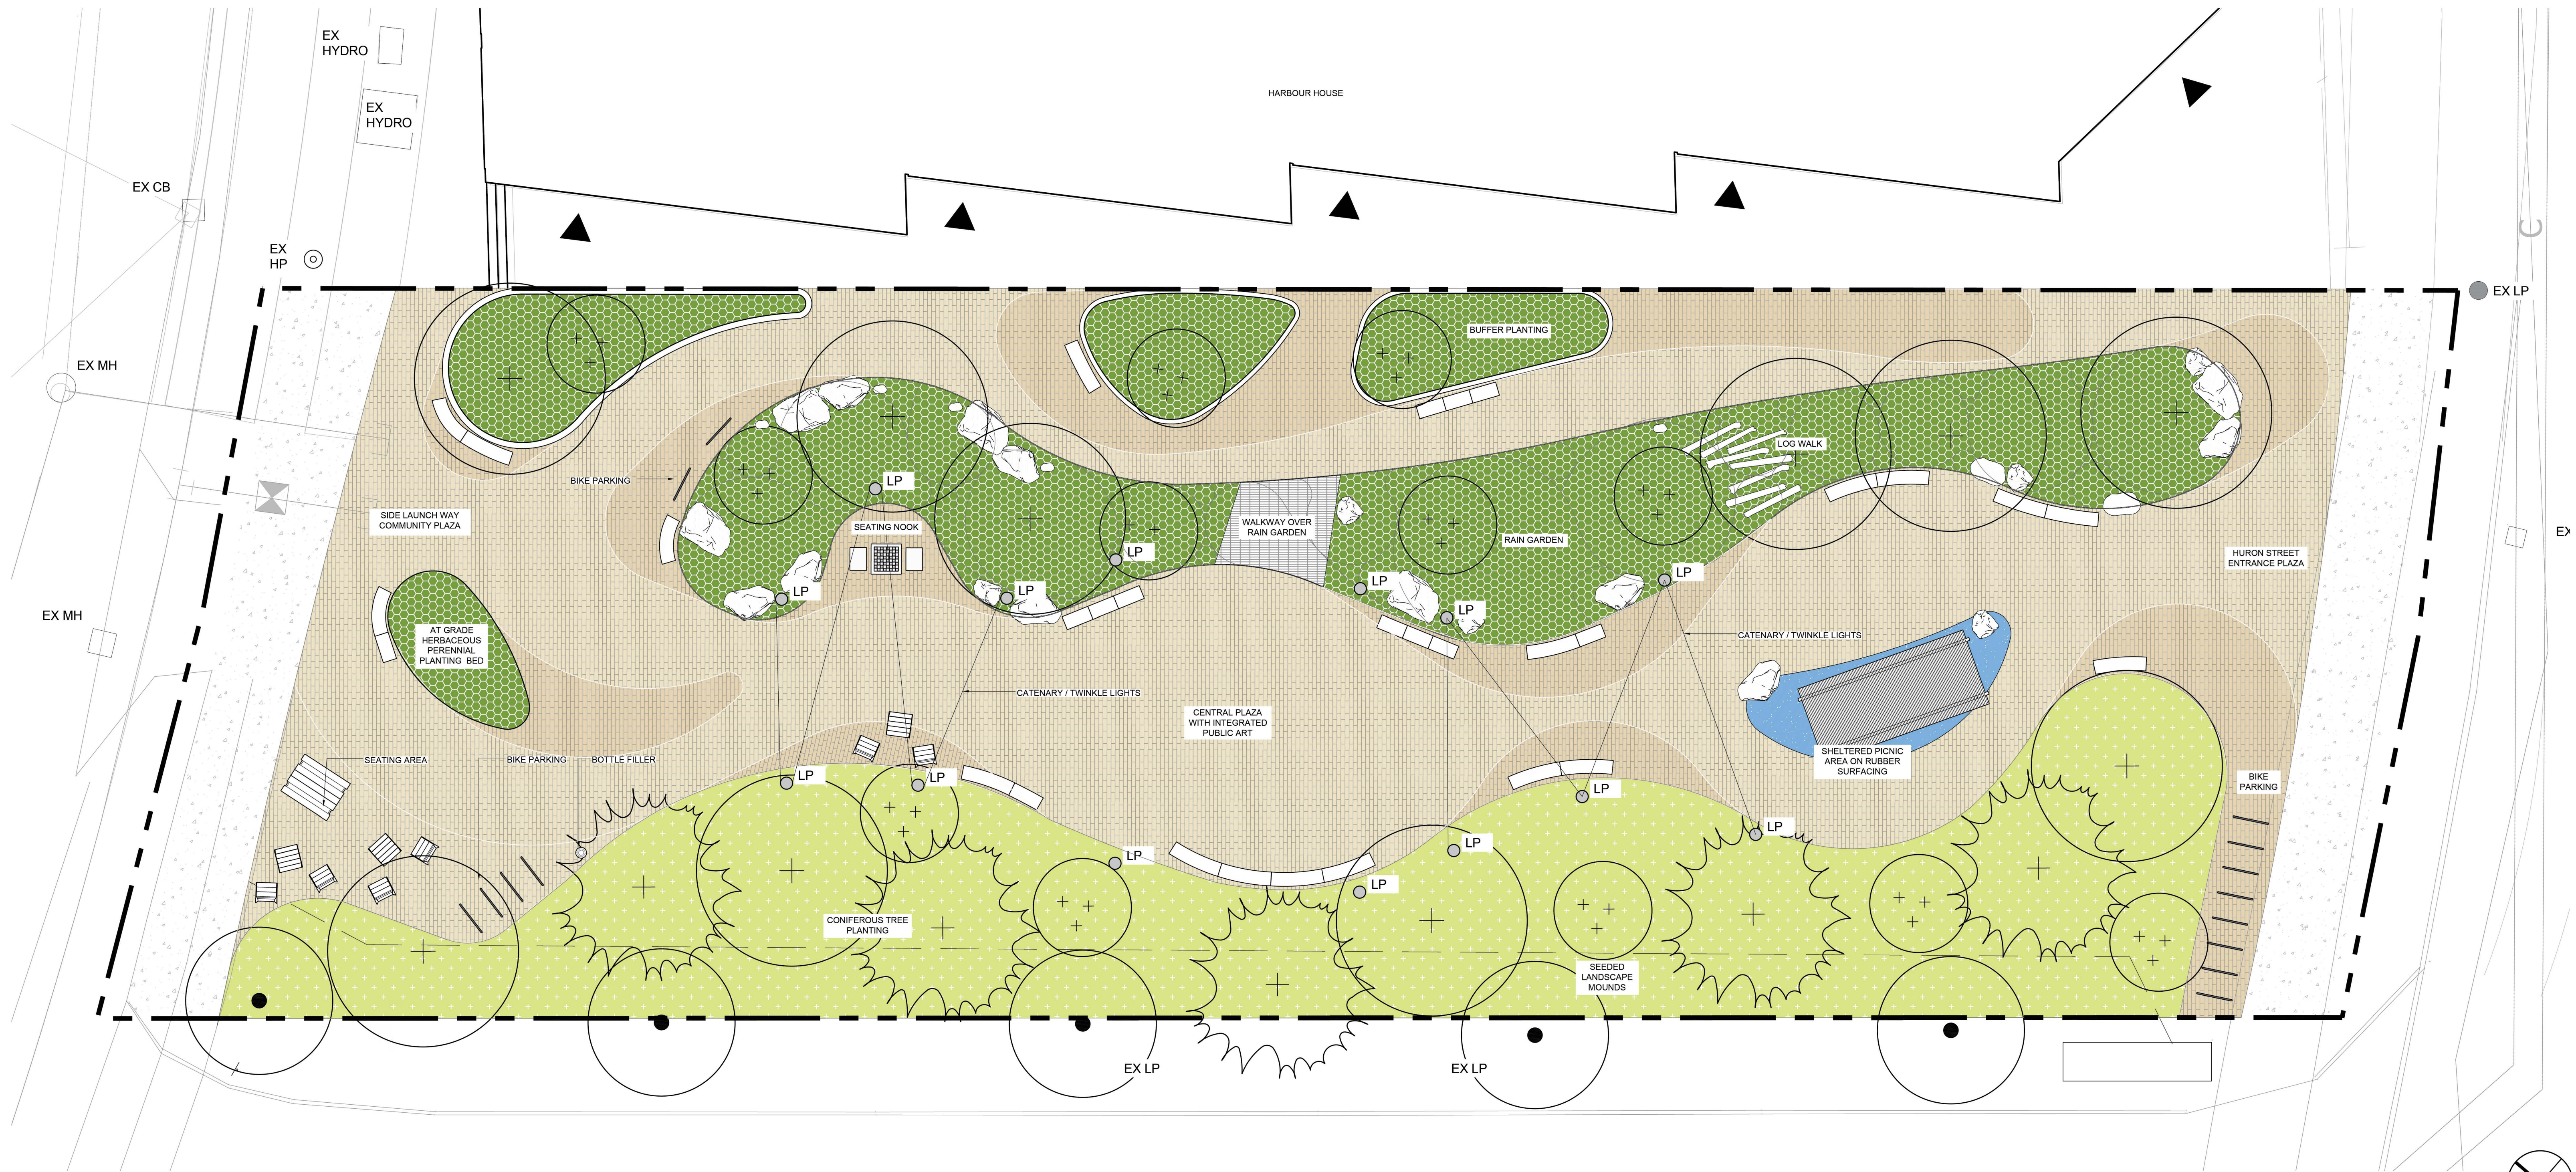

PP

**COLLINGWOOD - BLOCK 9
SHIPYARDS PUBLIC PLAZA**
Town of Collingwood

2024.09.03

Scale: 1:100
Project No.: 22-079

ISSUE / REVISION

No.	Date	Description
01	2024.09.03	Preferred Plan for Client Review

BrookMcIlroy